




# PROPOSED IMPROVEMENTS

## OLIVIA

\$33,900,000

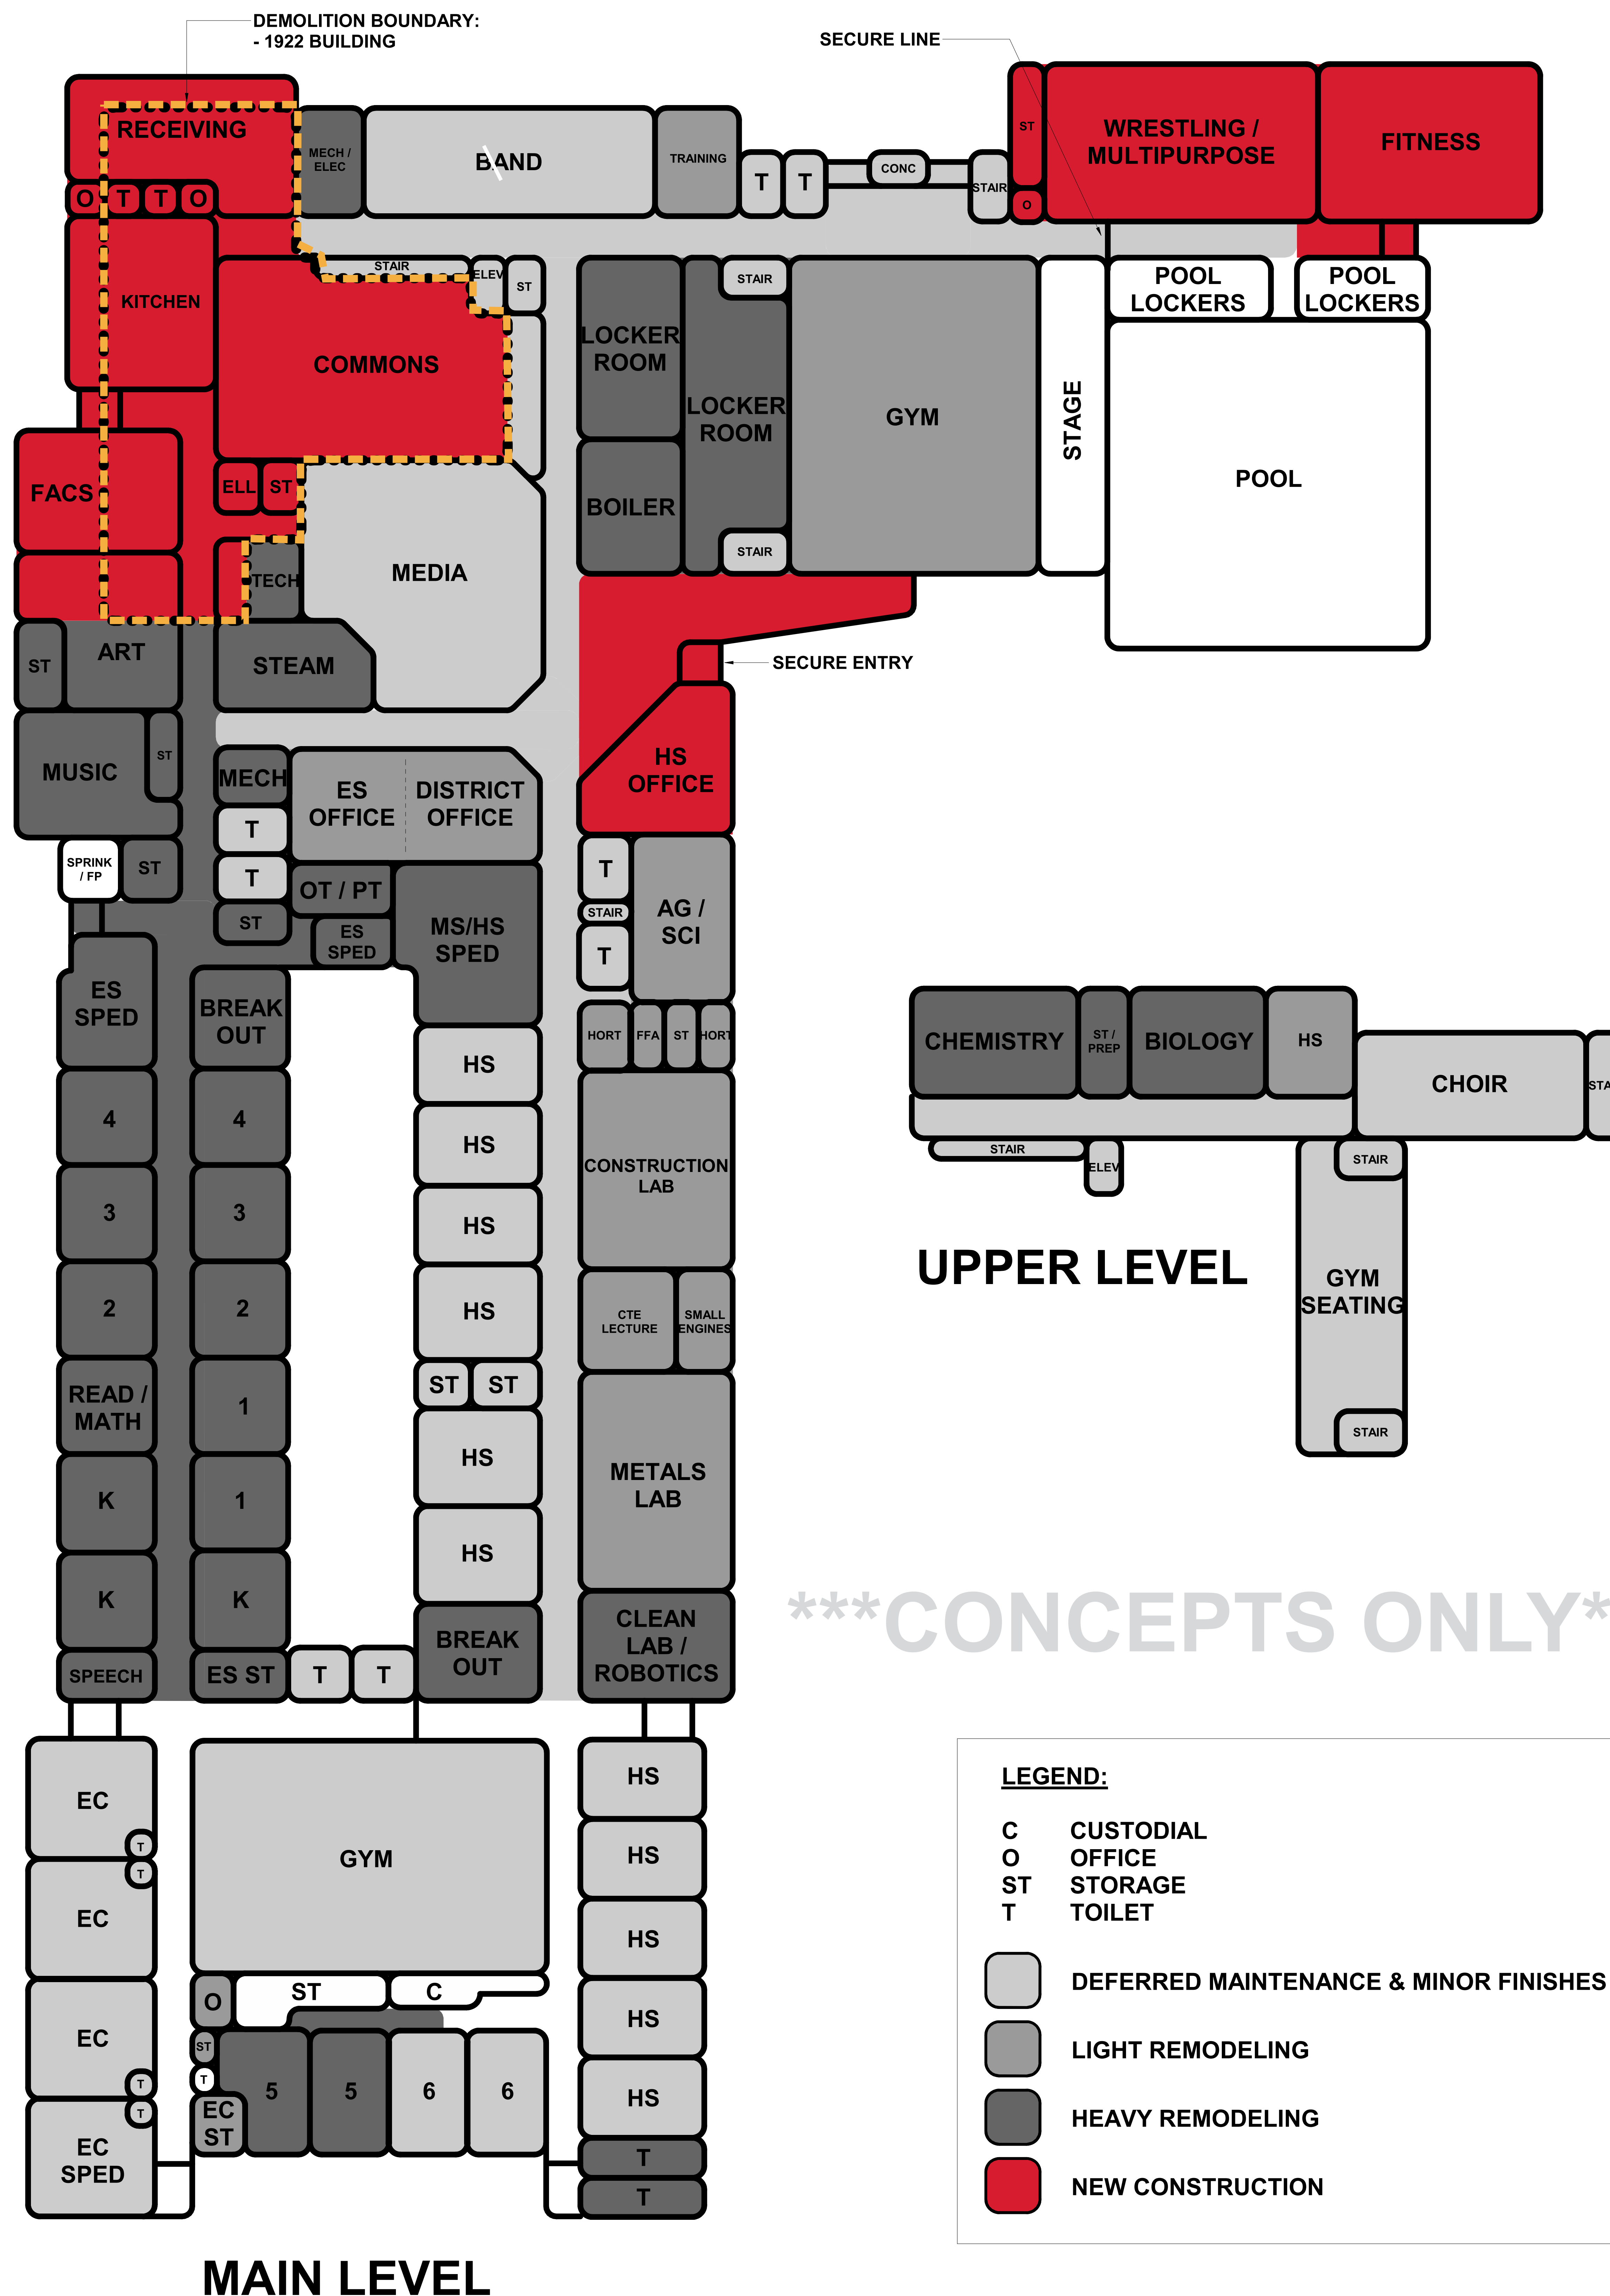

\*\*\*CONCEPTS ONLY\*\*\*

- IMPROVE SAFETY & SECURITY**
  - Add new, secured main entrance and consolidated office to better control visitor access
  - Replace fire alarm, public address and security camera systems
  - Replace technology wiring throughout facility
- REPAIR & REPLACE AGING INFRASTRUCTURE**
  - Replace aging air handling units and update building controls system
  - Replace failed steam piping, and failing ductwork
  - Upgrade to LED lighting for energy efficiency
  - Replace antiquated electrical distribution
  - Replace flooring, ceiling, wall finishes, casework, lockers, and interior doors
  - Repair roofs and exterior facade
  - Replace windows and stadium lighting
  - Replace bleachers in Elementary Gym and upper mezzanine seating in Large Gym
  - Add second entry/exit to existing parking lot
- MODERNIZE LEARNING SPACES**
  - Demolish the 1922 section and replace with Cafeteria/ Commons, Kitchen, Receiving, Family and Consumer Science, and Art spaces
  - Add Multipurpose/Wrestling Room and Fitness Center, and renovate Locker Rooms
  - Create appropriate Elementary, Middle, and High School Special Education Classrooms
  - Update MS/HS Science Classrooms and create shared project room for Elementary Art, Science, and Technology
  - Remodel Technical Education area (incl; Ag Classroom, Digital Lab, Lecture Room, Small Engine Storage, expanded Metals and Construction Shop)



\*\*\* CONCEPTS ONLY \*\*\*

# OLIVIA



NEW Entrance on East Side with Security Vestibule



Expanded Cafeteria/Commons Area



Elementary Breakout Area for Small Group Projects



Technical Education Classroom Facing Shop




# PROPOSED IMPROVEMENTS

## BIRD ISLAND

\*\*\*CONCEPTS ONLY\*\*\*

\$6,050,000

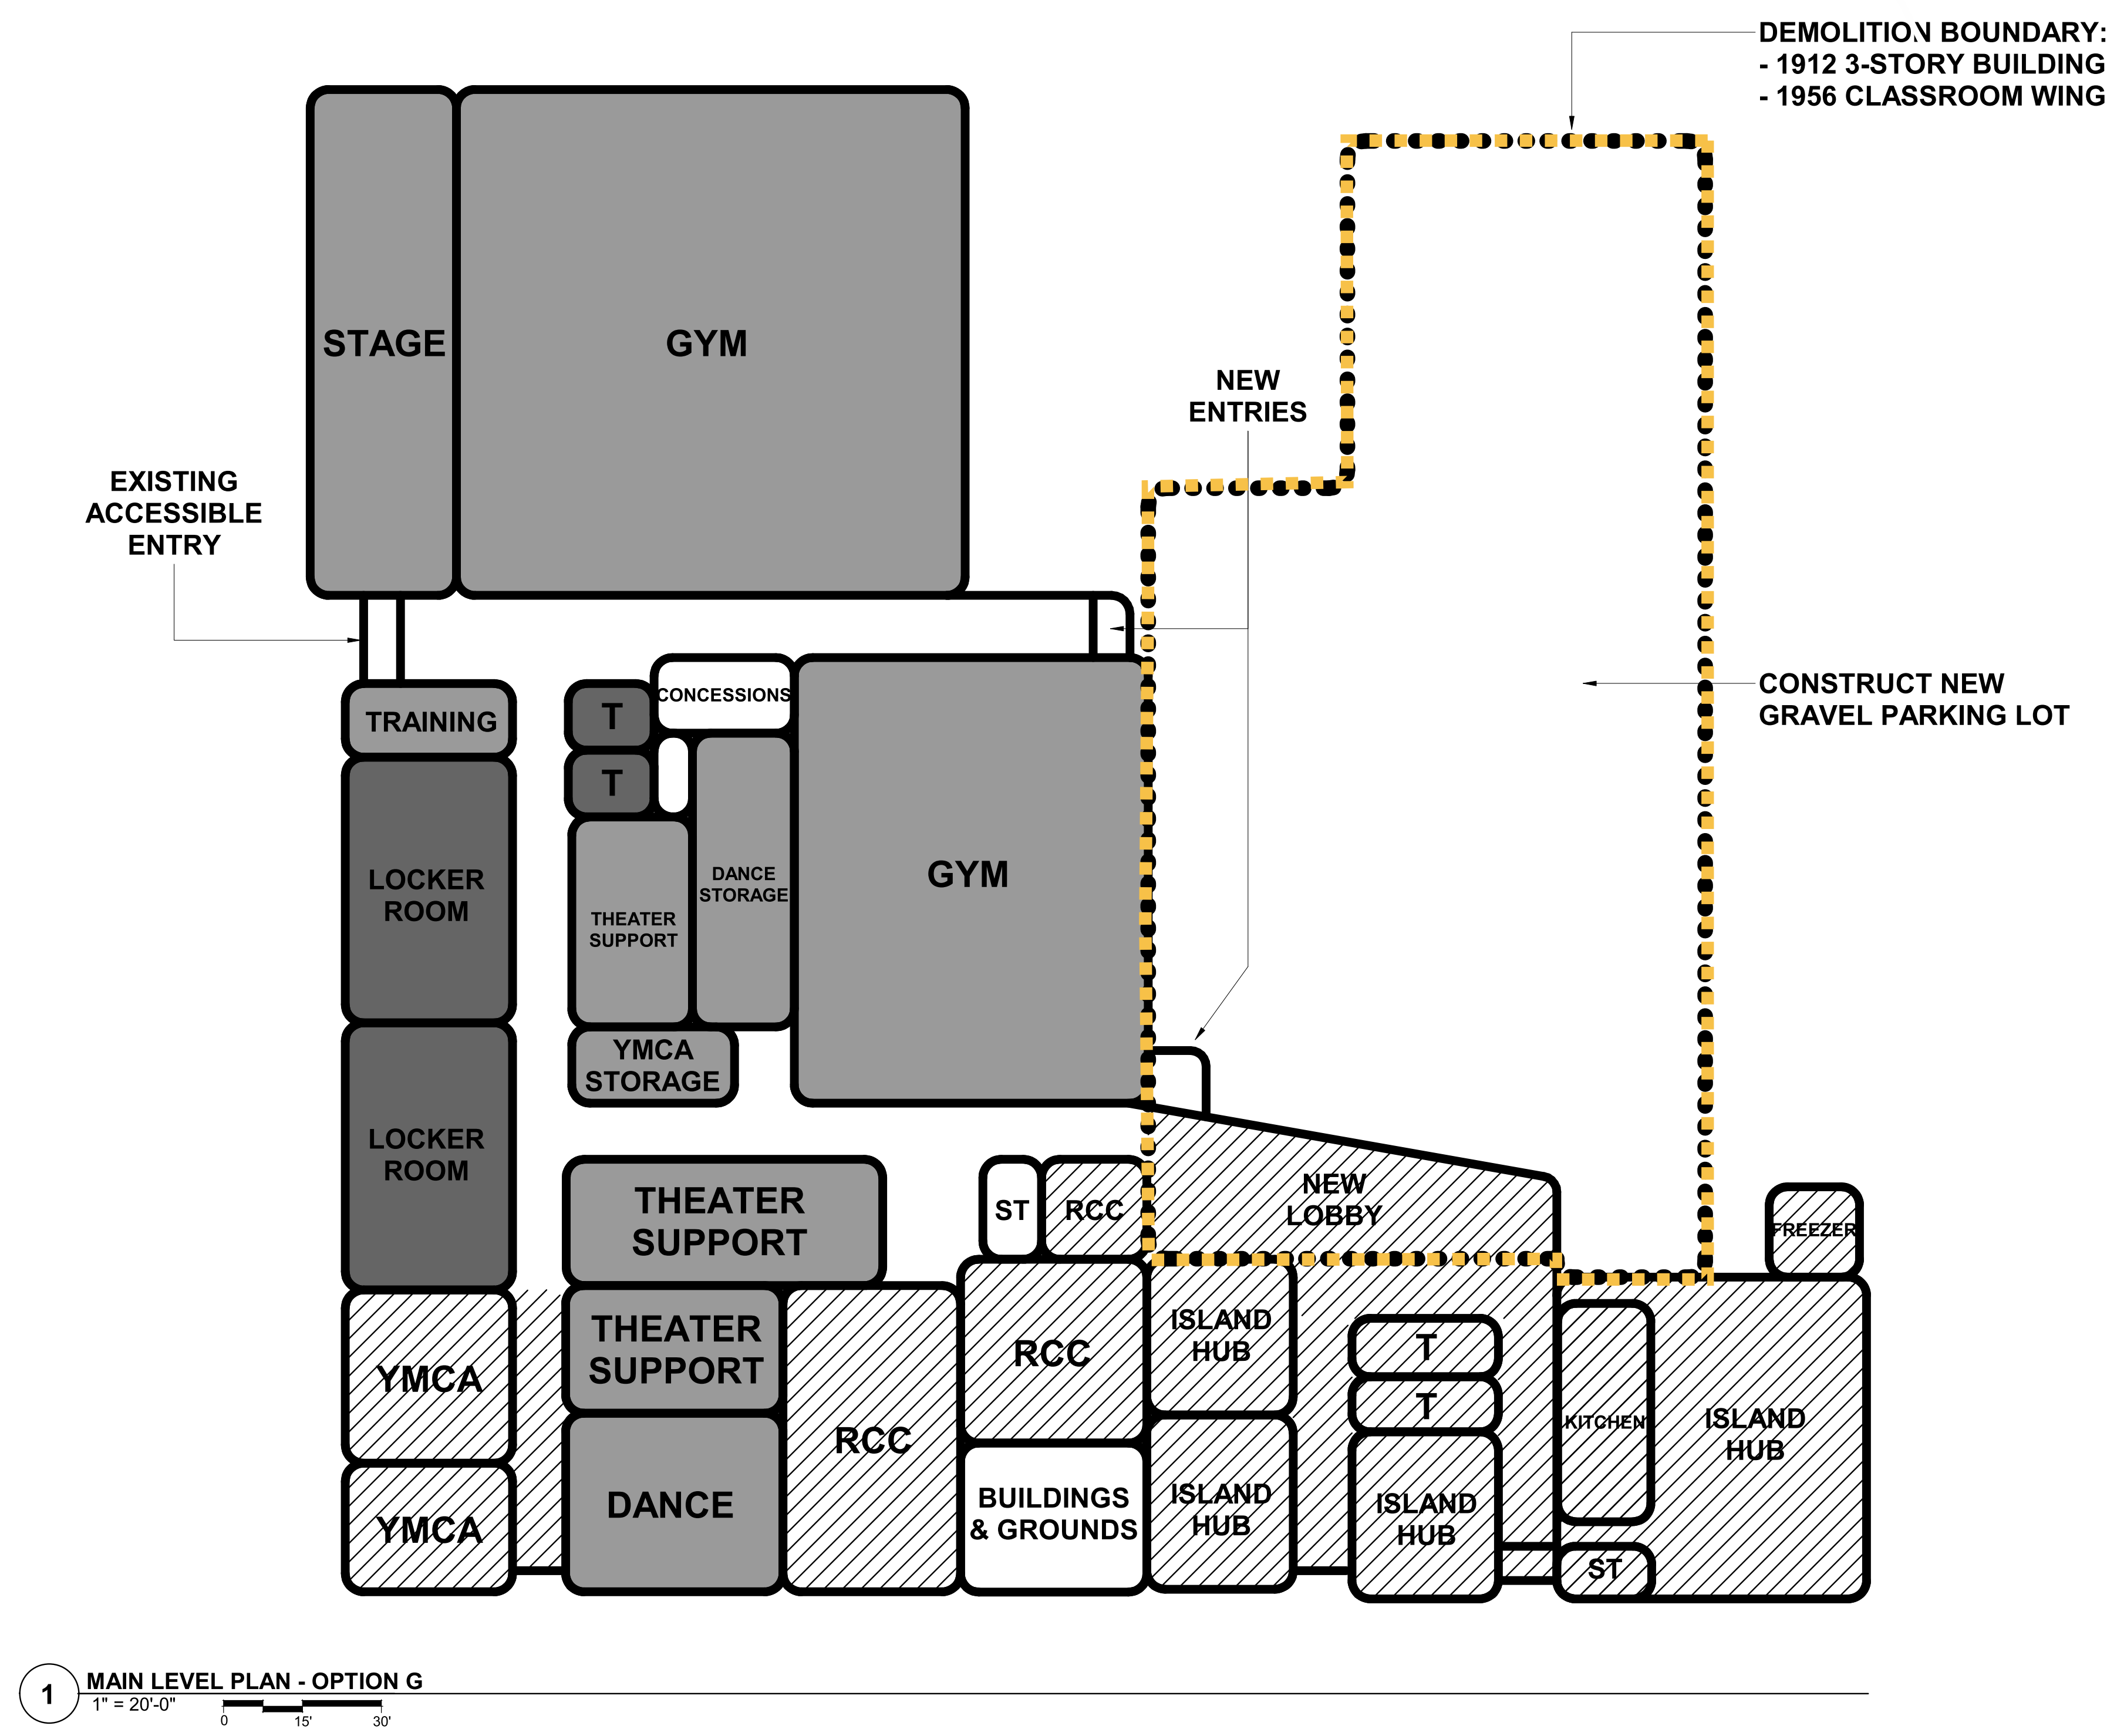

**LEGEND:**


ST STORAGE  
T TOILET

■ LIGHT REMODELING  
■ HEAVY REMODELING  
■ REMODELING BY ISLAND HUB (NOT IN REFERENDUM)

- REPAIR & REPLACE AGING INFRASTRUCTURE**
- Replace steam boiler system with gas-fired units
  - Update building controls system
  - Replace sanitary lift station to reduce maintenance costs
  - Add ventilation to small gym
  - Upgrade to LED lighting for improved efficiency
  - Replace antiquated electrical distribution
  - Repair roof to maintain building
  - Replace main gym floor and bleachers
  - Demolish 1917 section of the school along with 1956 classroom wing to create public parking

- MODERNIZE LEARNING SPACES**
- Enhance Performing Arts with new curtains, theatrical lighting, refinished stage floor, repaired sound system, dedicated storage areas, and moveable bleachers
  - Create two new varsity team locker rooms
  - Remodel public restrooms by gymnasium

### Gymnasium Enhanced to Support Performing Arts Use

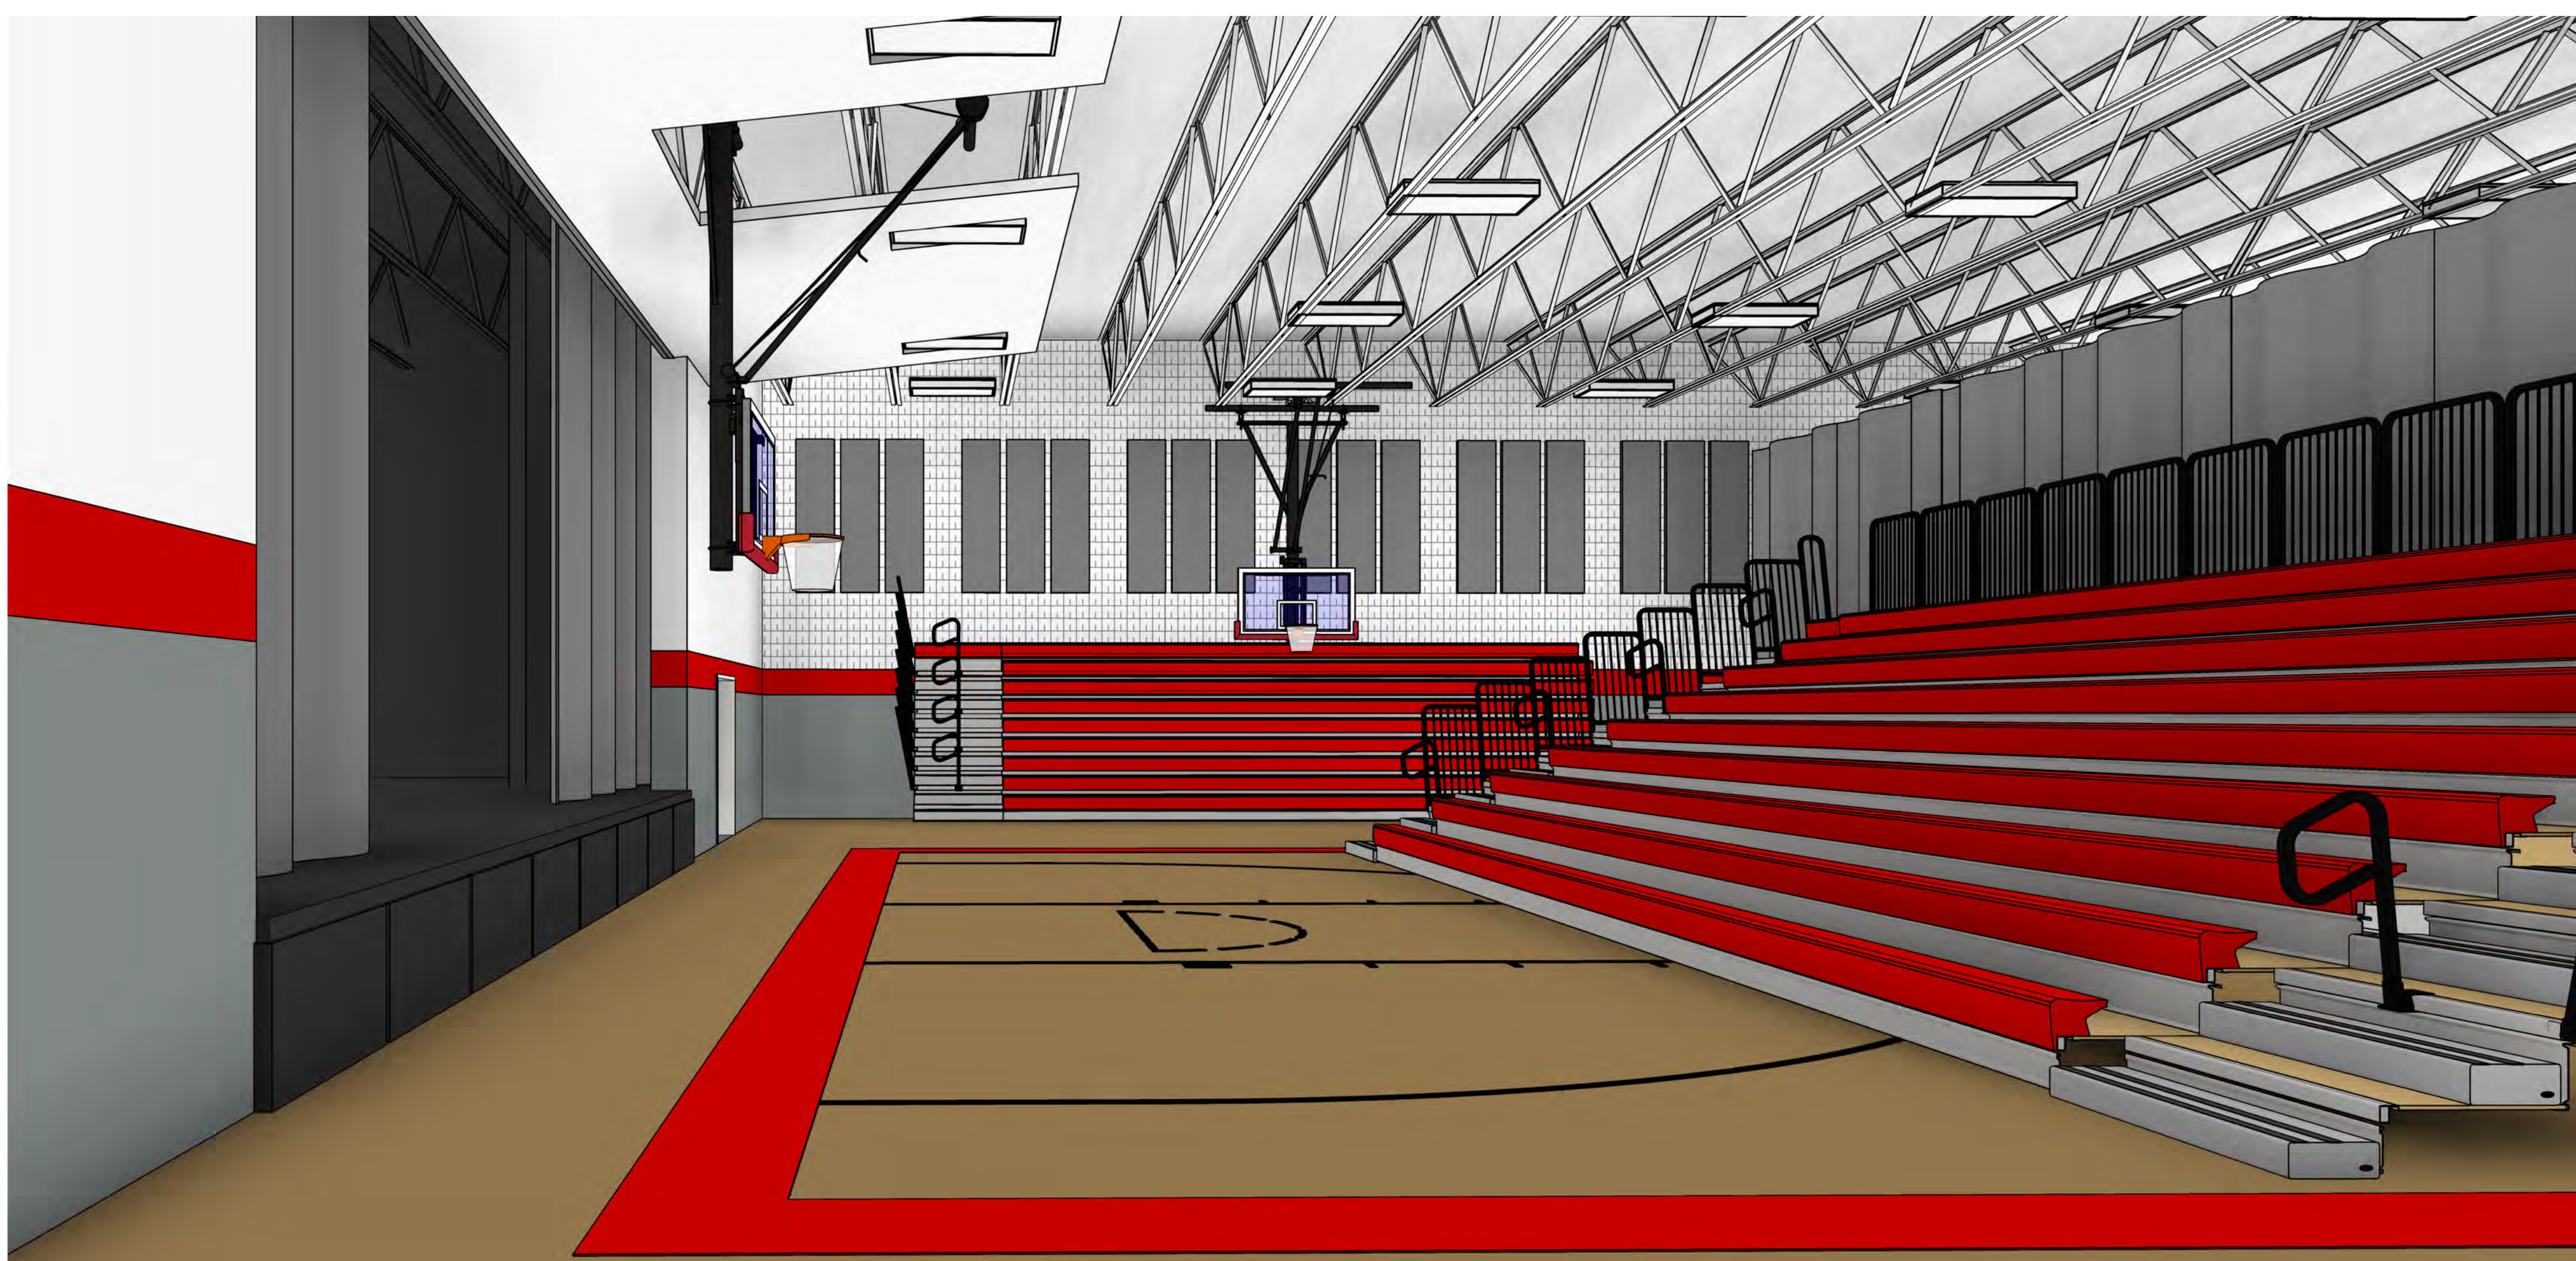

SCAN THIS CODE FOR MORE REFERENDUM DETAILS

